


1 LONG SECTION

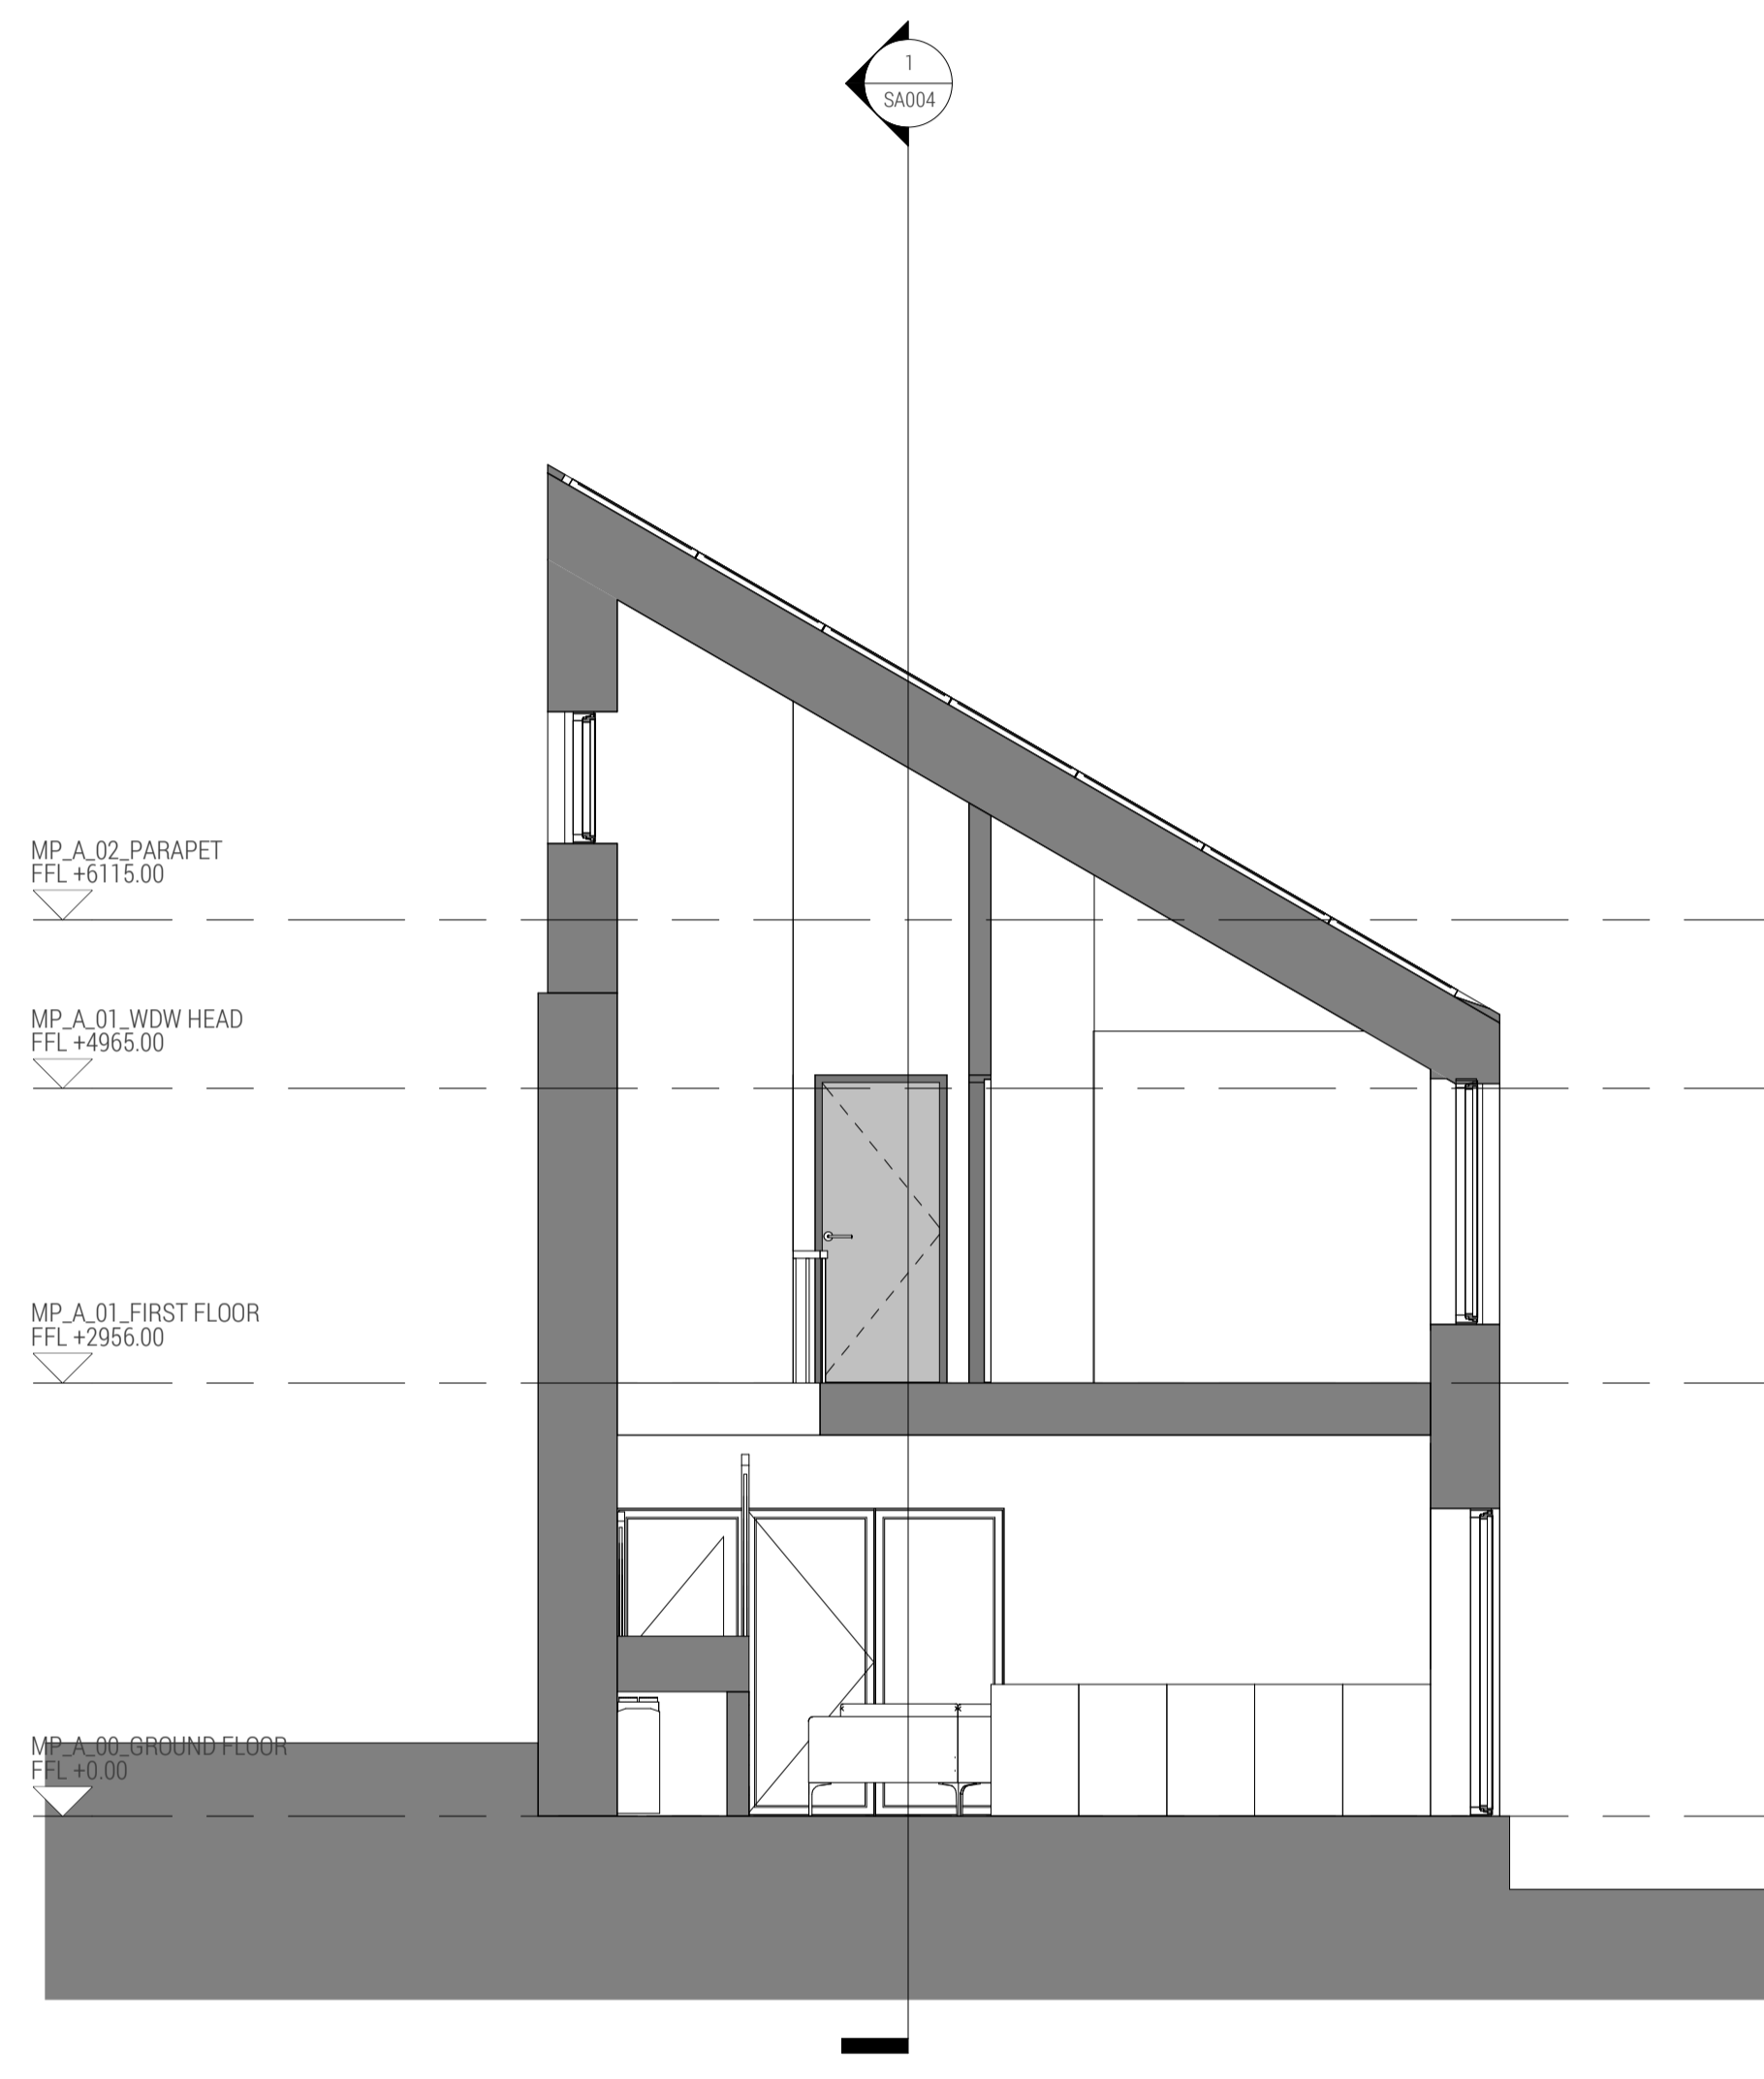

2 SHORT SECTION

Revision Schedule

DRAWING STATUS - Project Status

1912 / SA004

PARC HADAU
HOUSE TYPE A

TYPICAL SECTIONS

1:50@A1

jul 19

LOYN+CO
ARCHITECTS

02020 711432 | architecture@loyn.co.uk
88 Giltspur Street, London, EC4A 3DF | loyn.co.uk
Copyright LOYN+CO architects | 1 | do not scale

