


1 LONG SECTION

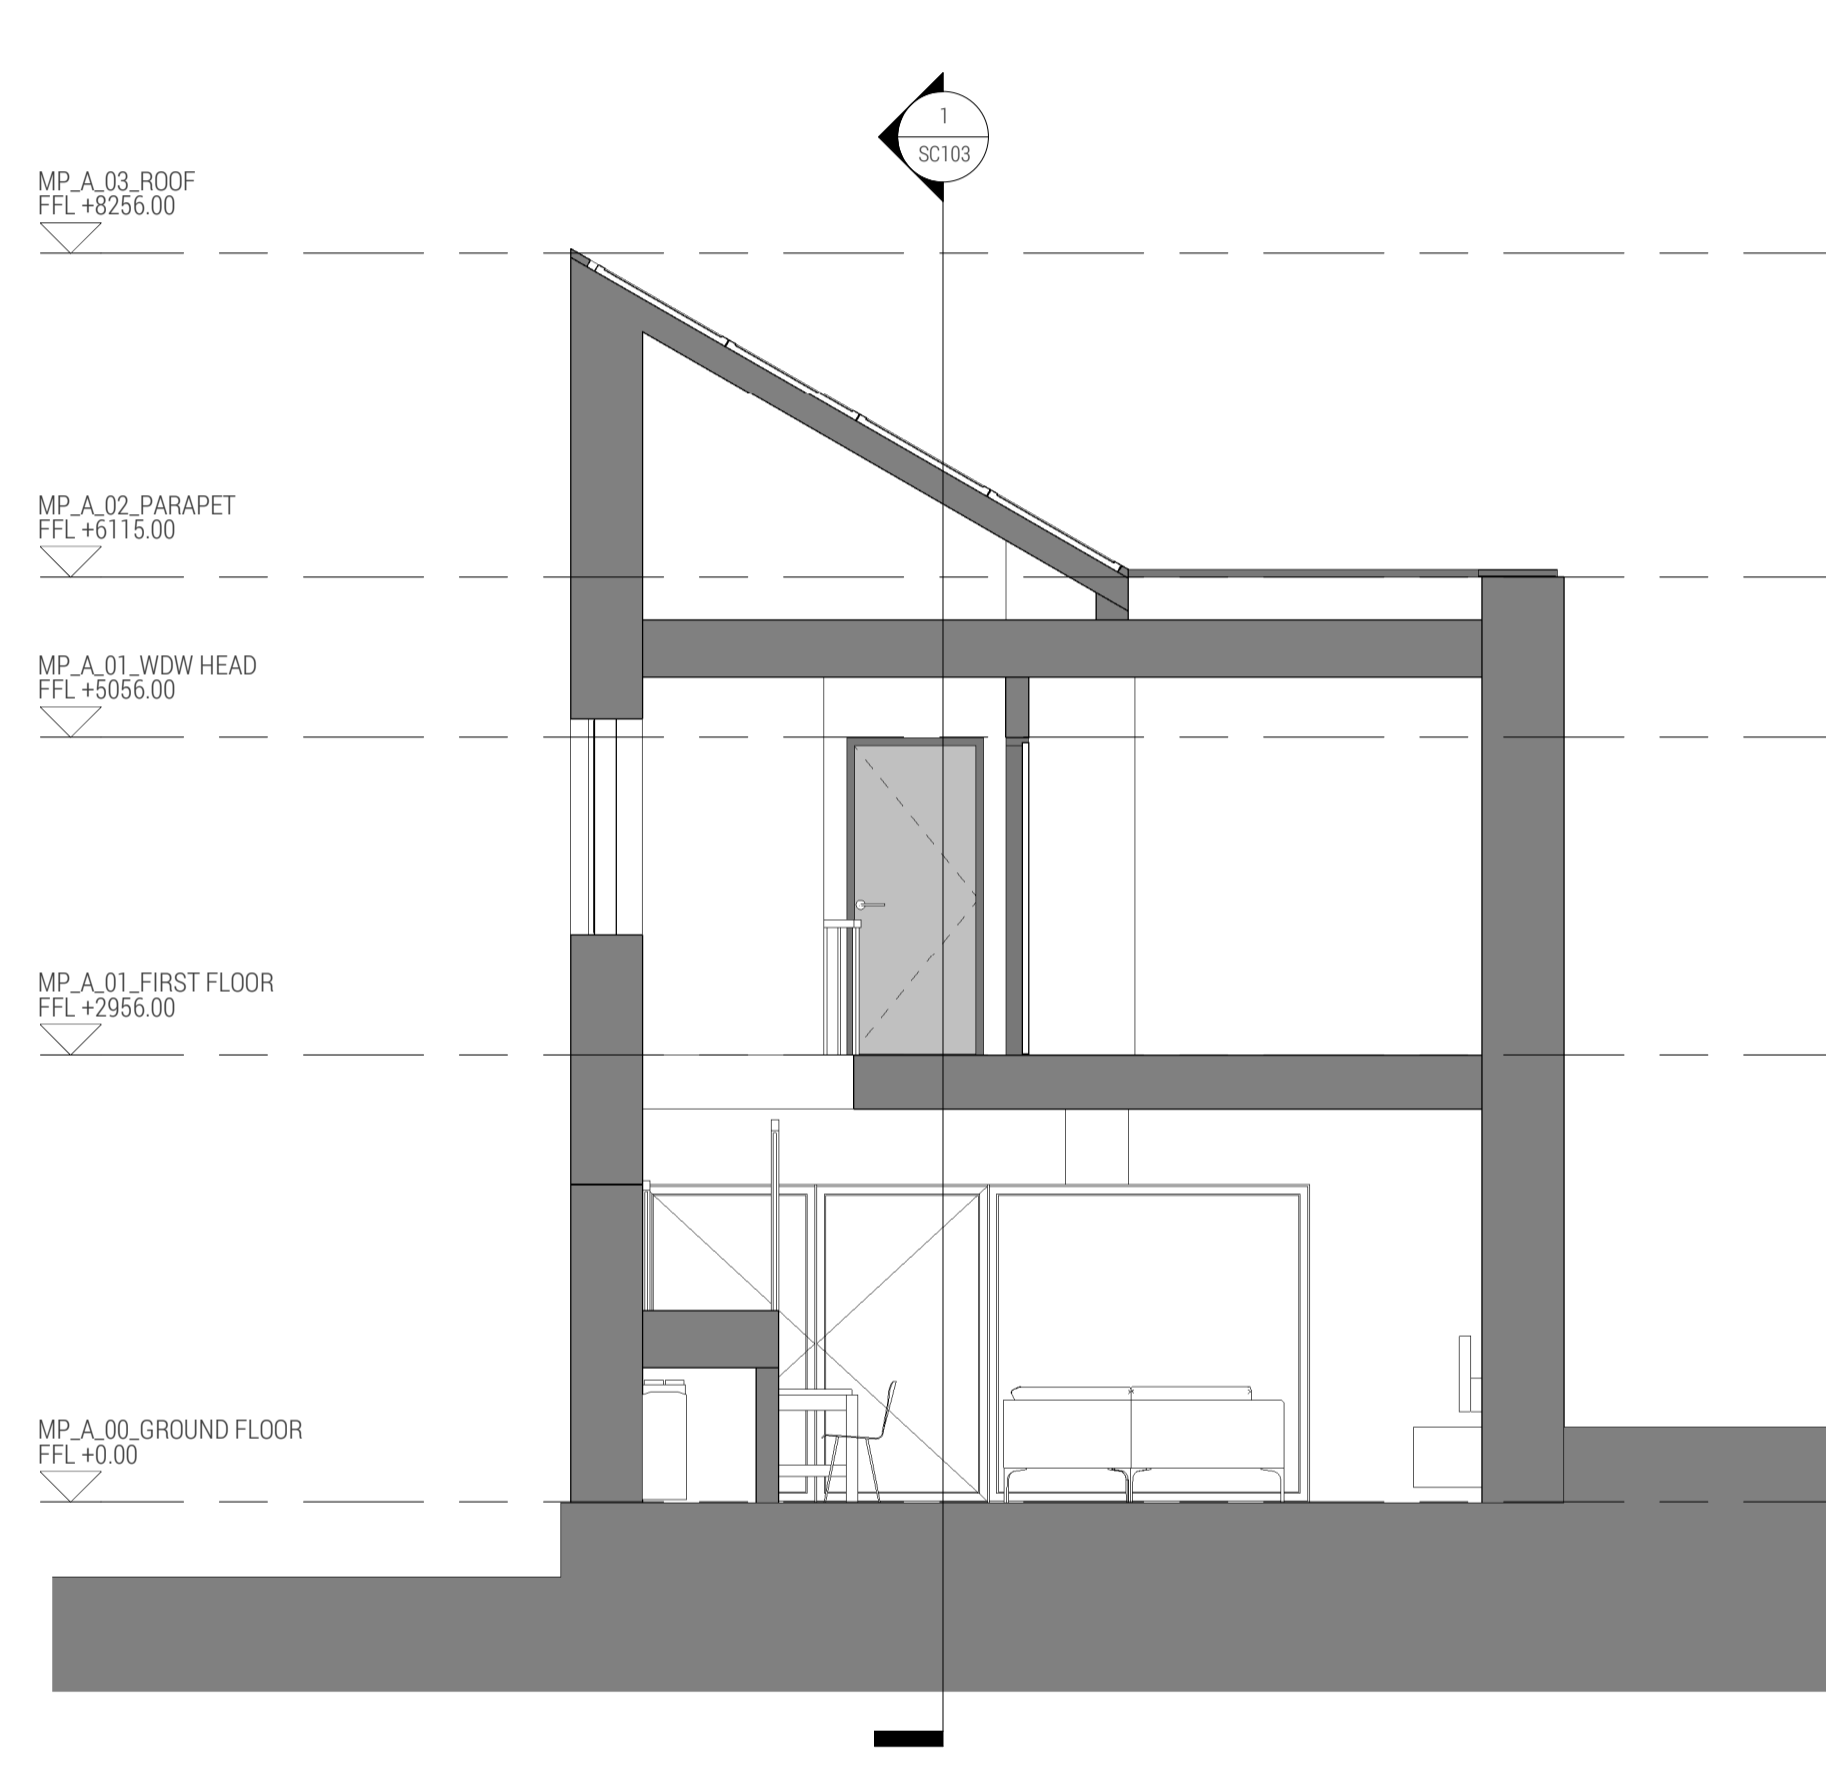

2 SHORT SECTION

Revision Schedule

DRAWING STATUS - Project Status

1912 / SC103

PARC HADAU  
HOUSE TYPE C1

TYPICAL SECTIONS

1:50@A1

jul 19

LOYN+CO  
ARCHITECTS

02020 711432 | architecture@loyn.co.uk  
88 Gildersleeve Street, Ipswich, Suffolk IP1 4LF | ipswich@loyn.co.uk  
Copyright LOYN+CO architects | 1 | @not scale

