



SC_Area...	
Level	GIA m2
MP_A_00_GROUND FLOOR	45.2 m ²
MP_A_01_FIRST FLOOR	49.5 m ²
	94.7 m ²

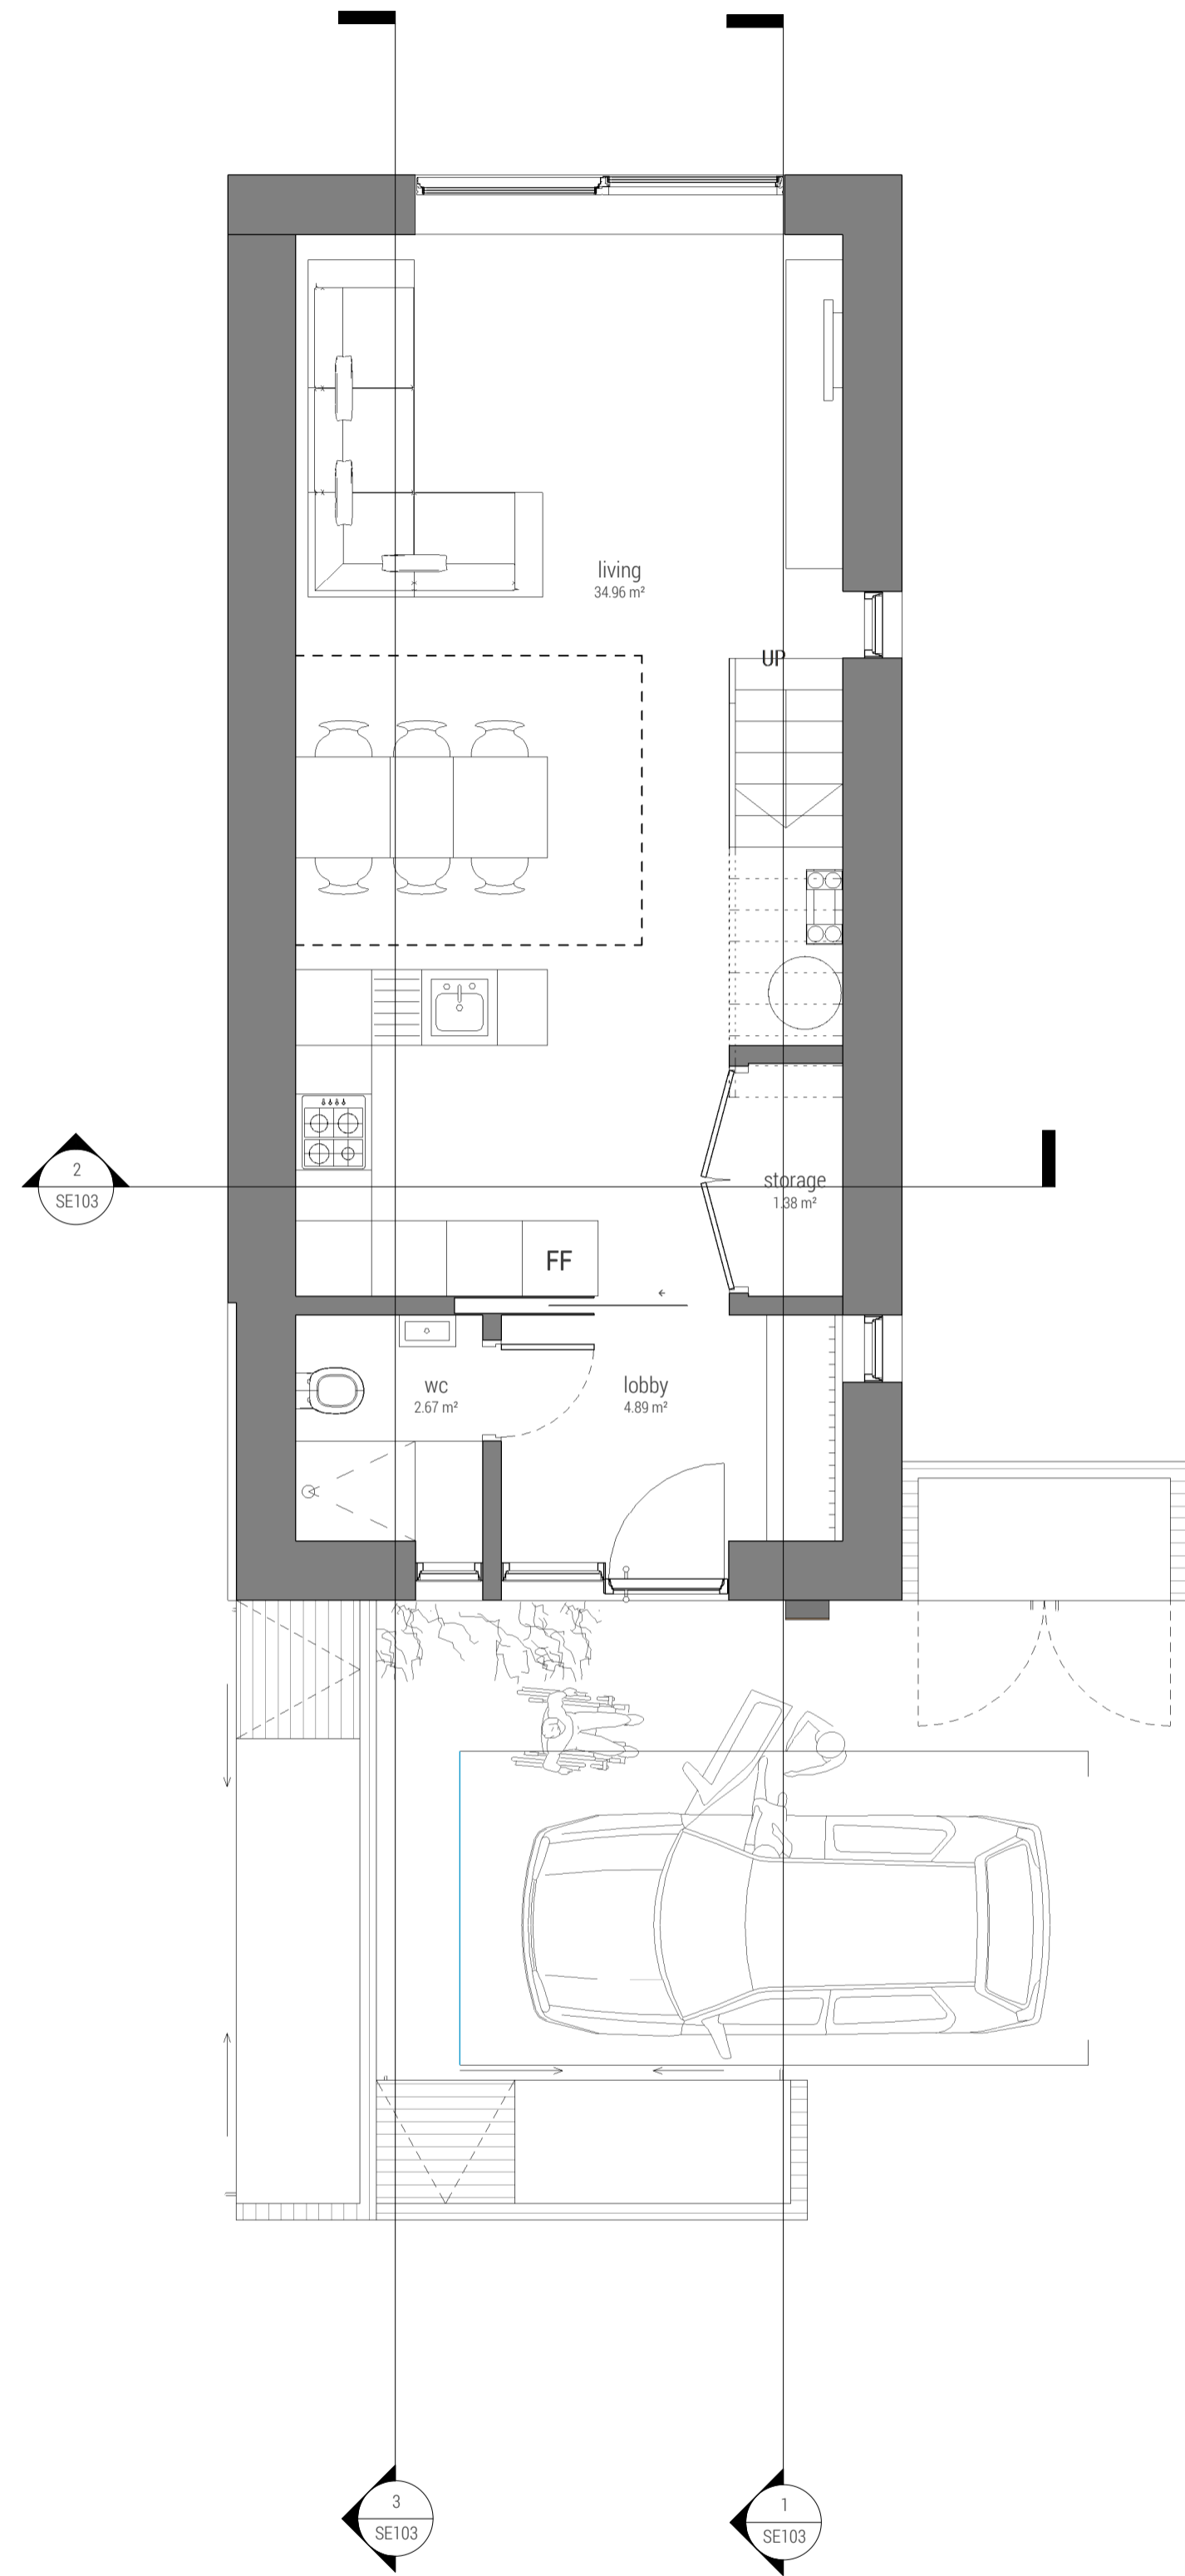

1 | MP_A_00_GROUND FLOOR

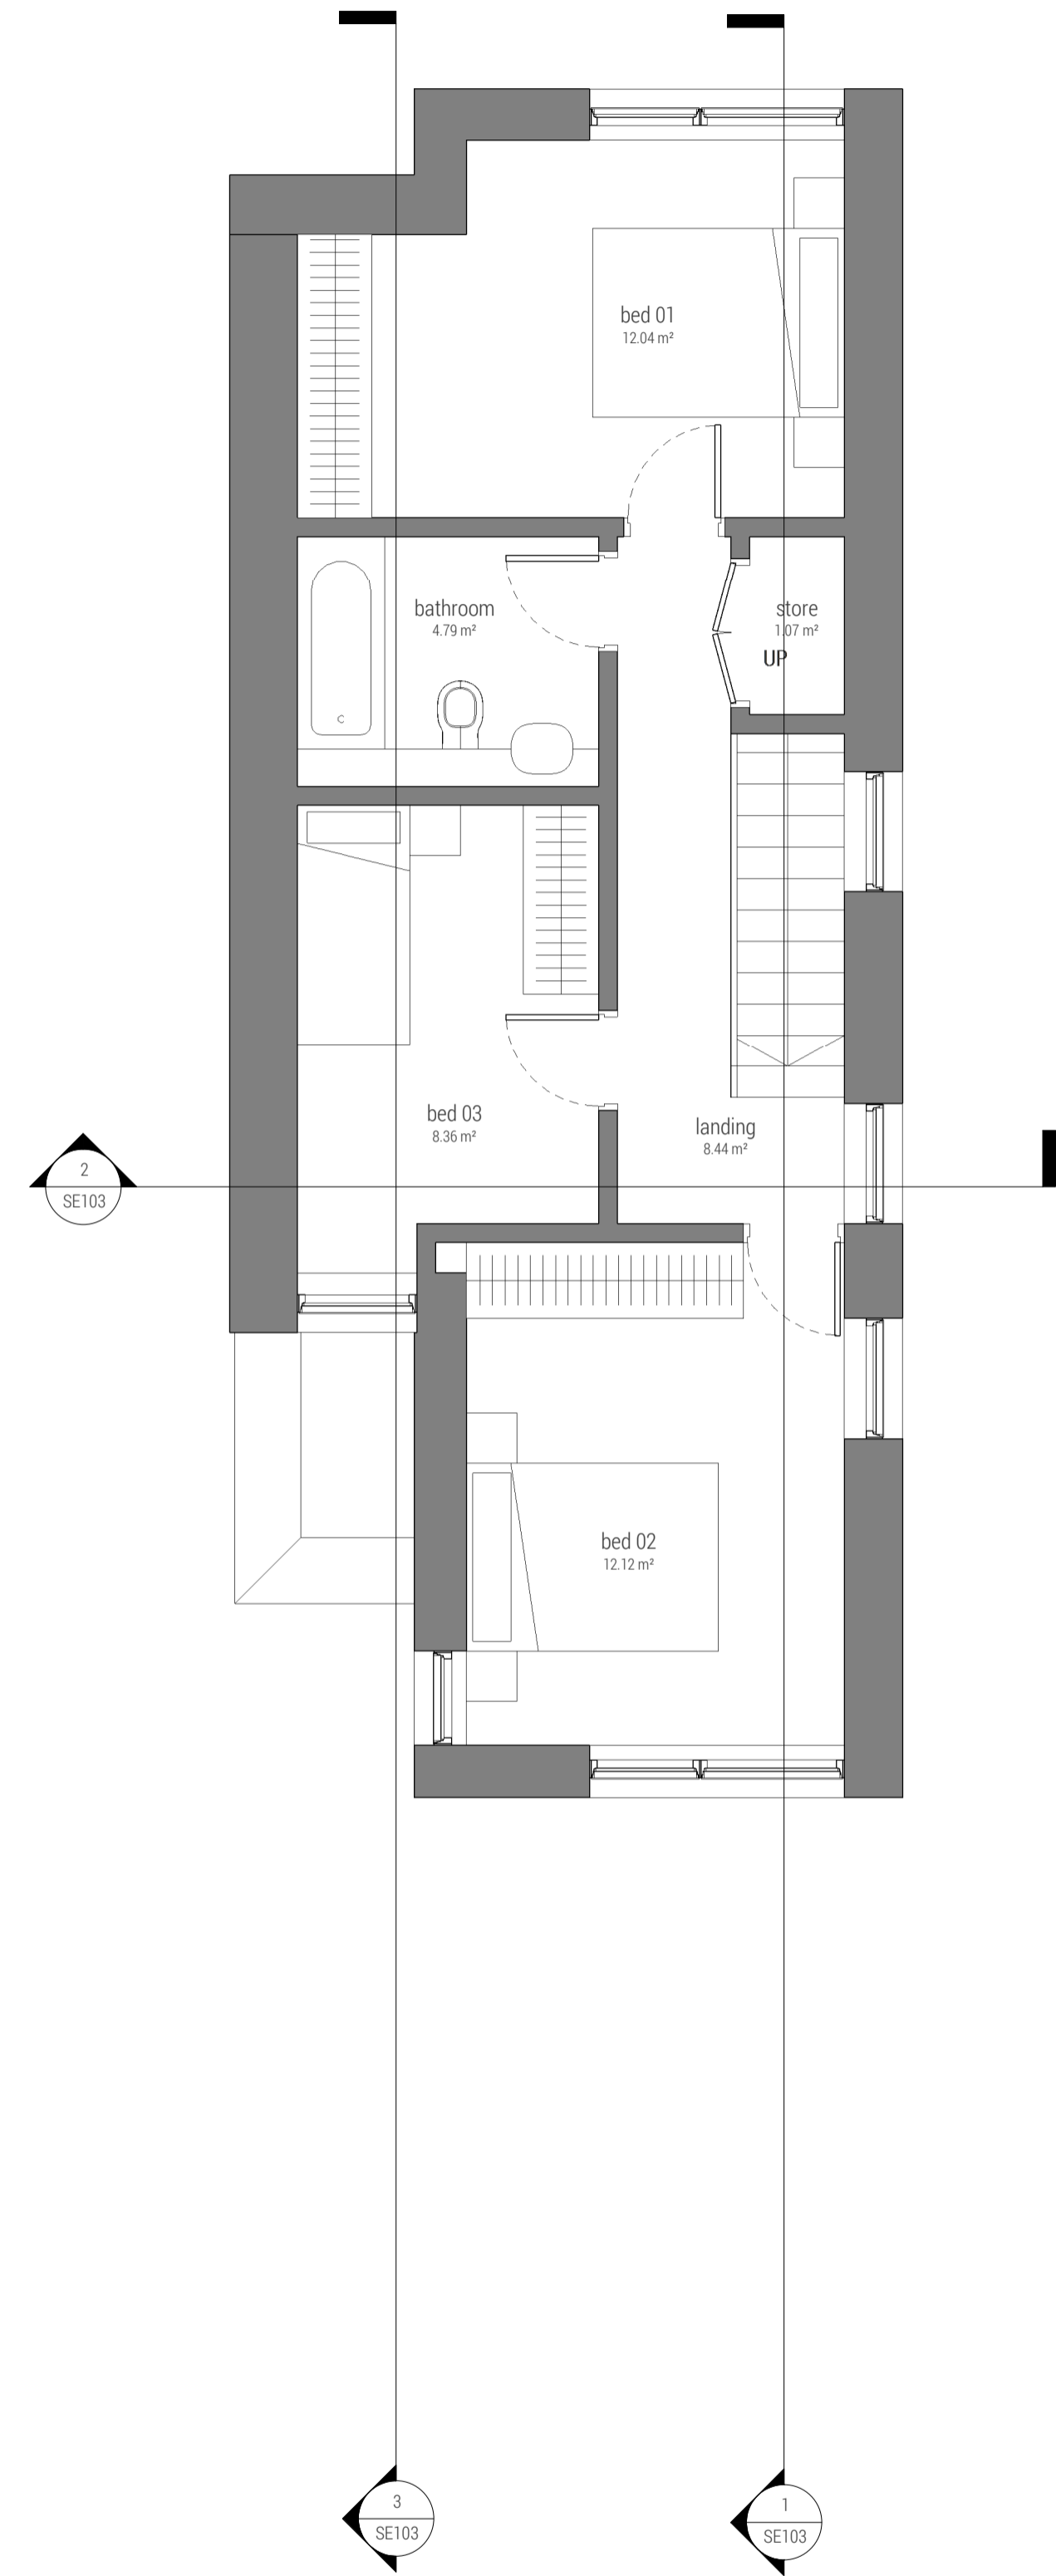

2 | MP_A_01_FIRST FLOOR

Revision Schedule
DRAWING STATUS - Project Status
1912 / SE101
PARC HADAU
HOUSETYPE E1
FLOOR PLANS
1 : 50@A1 sept 19

LOYN+CO
ARCHITECTS

0292 711432 | architecture@loyn.co.uk
88 Gibe Street Penarth CF64 1EF | loyn.co.uk
Copyright LOYN+CO architects | do not scale