


1 Typical Section 01

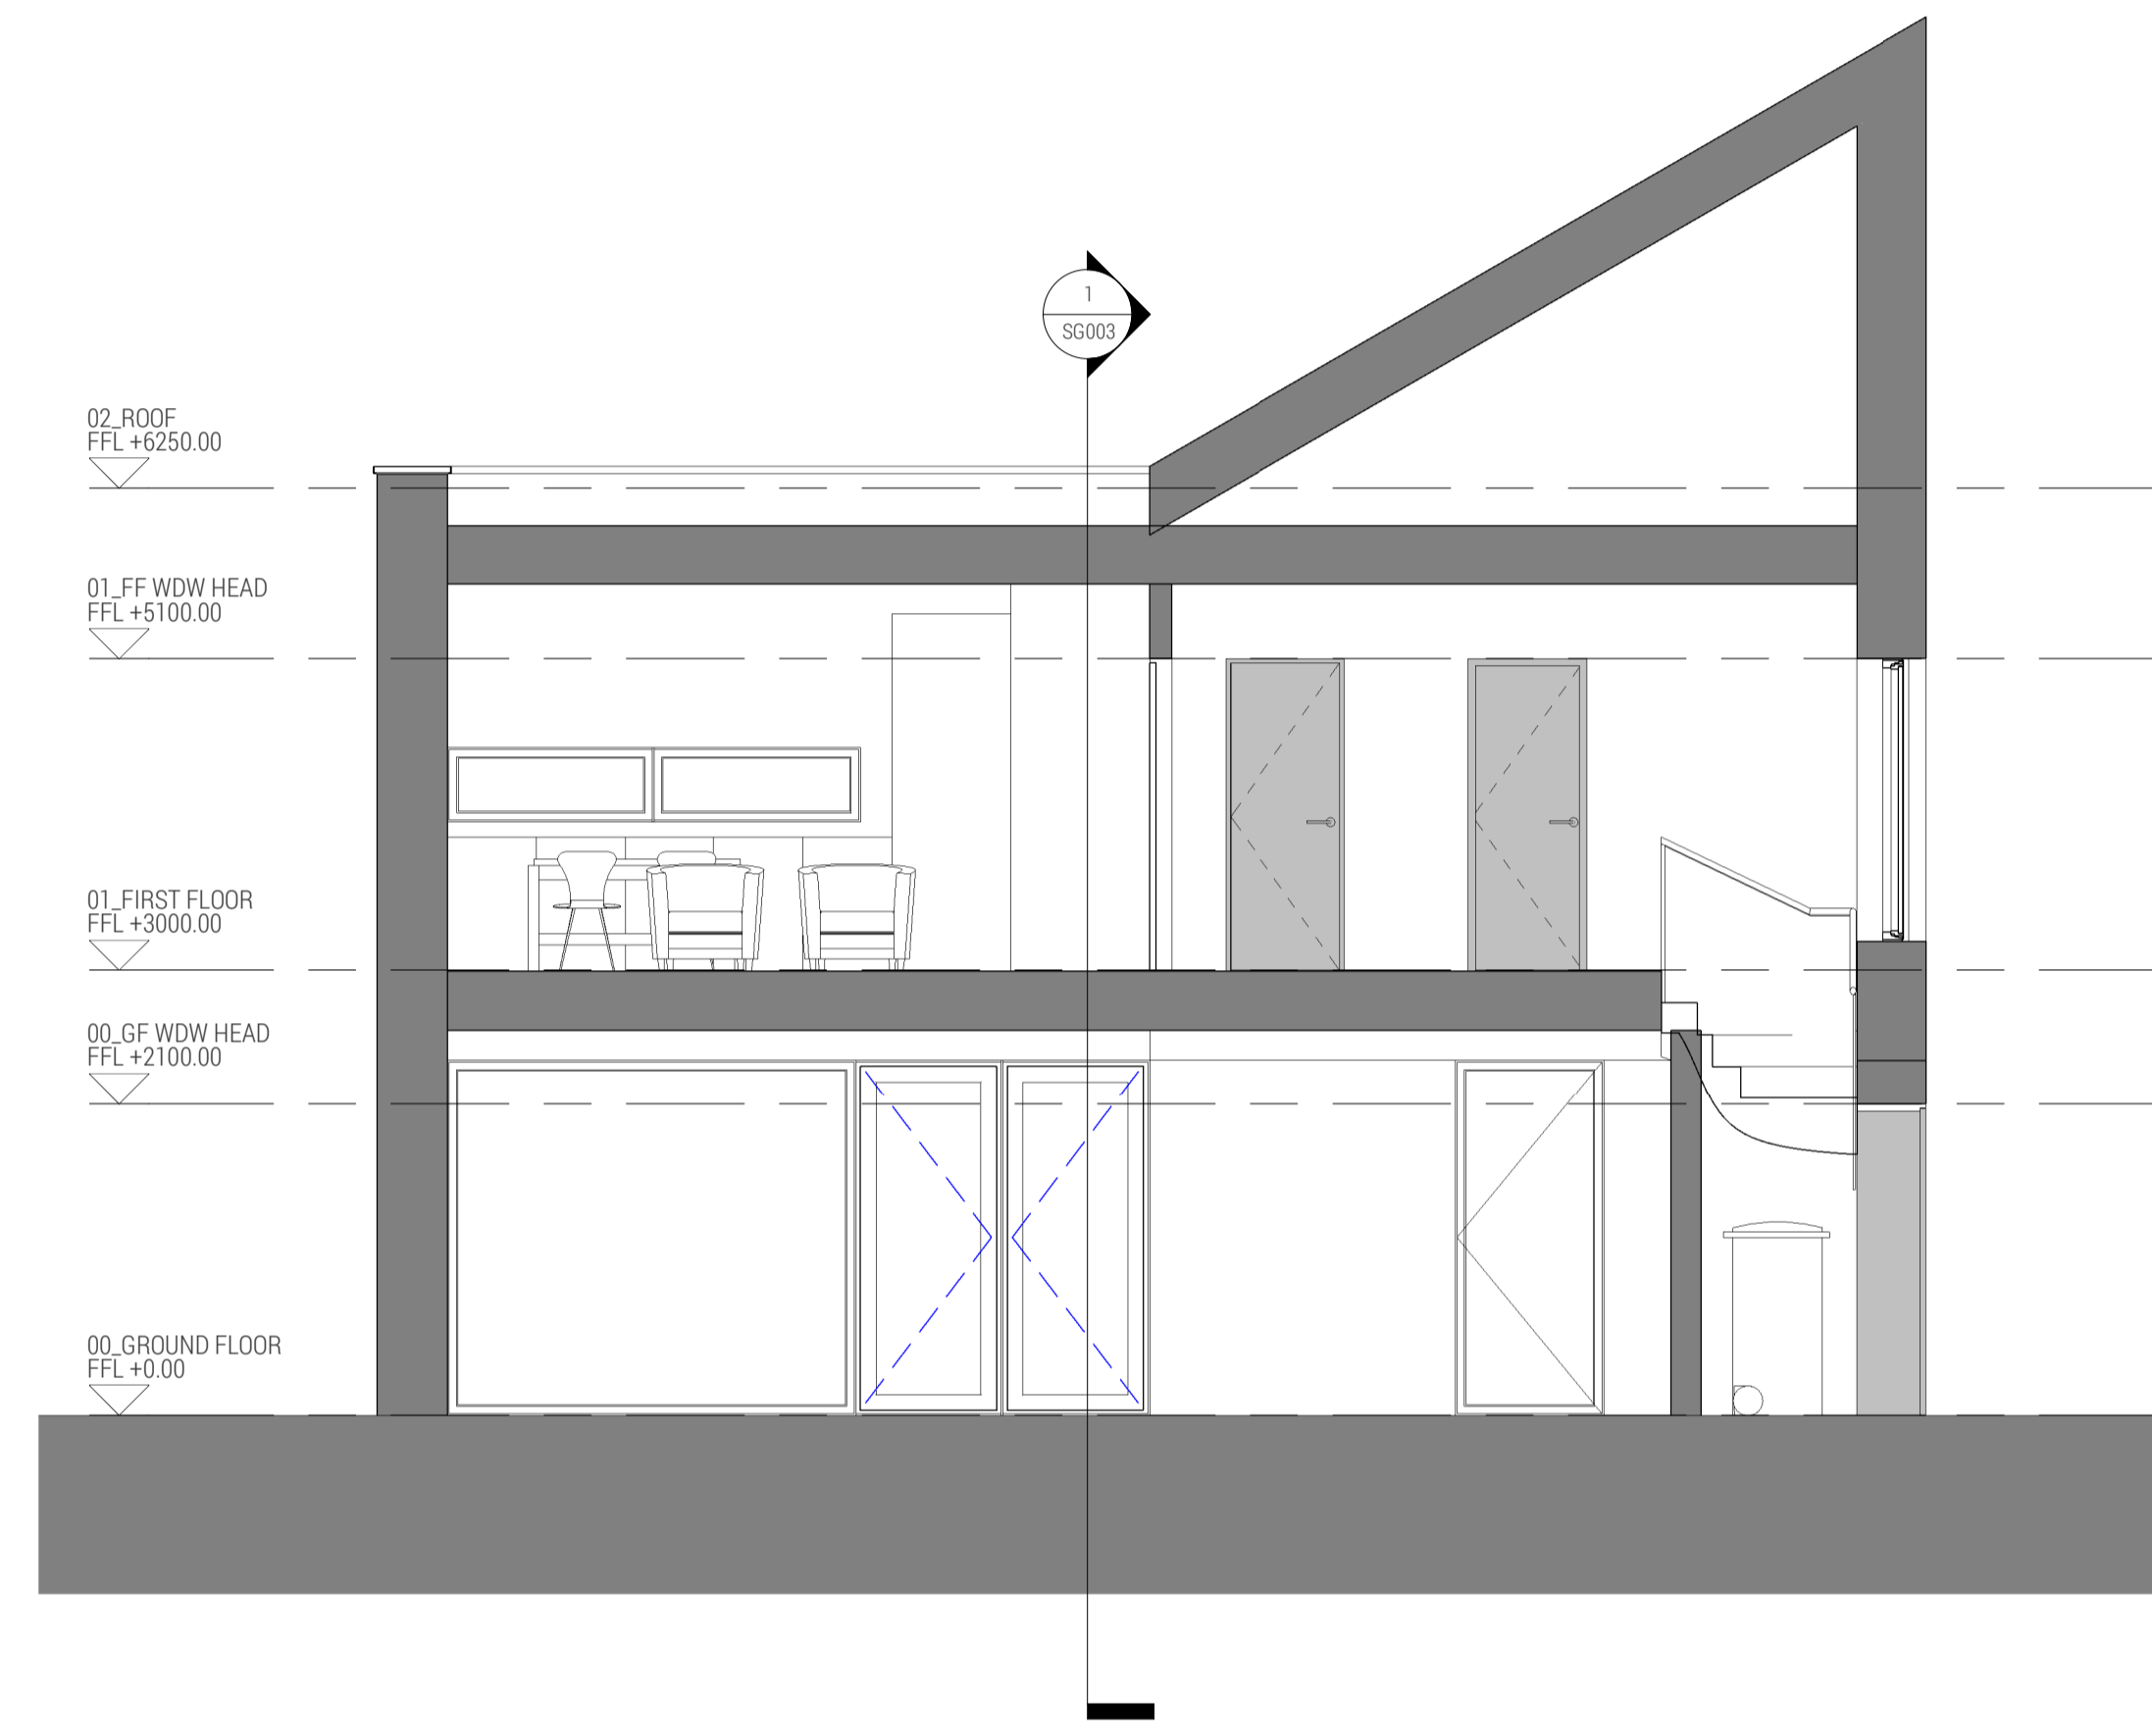

2 Typical Section 02

Revision Schedule

DRAWING STATUS - Project Status

1912 / SG003

PARC HADAU

COMMUNITY BUILDING - TYPICAL SECTIONS

1:50@A1 jul 19

LOYN+CO  
ARCHITECTS

0202 711432 architecture@loyn.co.uk  
88 Gable Street, Norwich, Norfolk, NR1 1JF  
Copyright LOYN+CO architects 1 1 1  
© not scale

0 1 2 3 4 5 6 7 8 9 10